

Exit #1 - D-Wing Loading Dock & Stair S17




Exit #2 - Stair S5



Exit #3 - B-Wing Loading Dock & Stair S4

Exit #6 - Stair S14

Exit #4 & #5 - D-Wing Main Entrance & Stair S10

A & C WINGS CLOSED AND UNDER CONSTRUCTION UNTIL FALL 2019

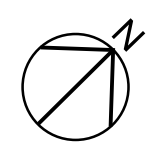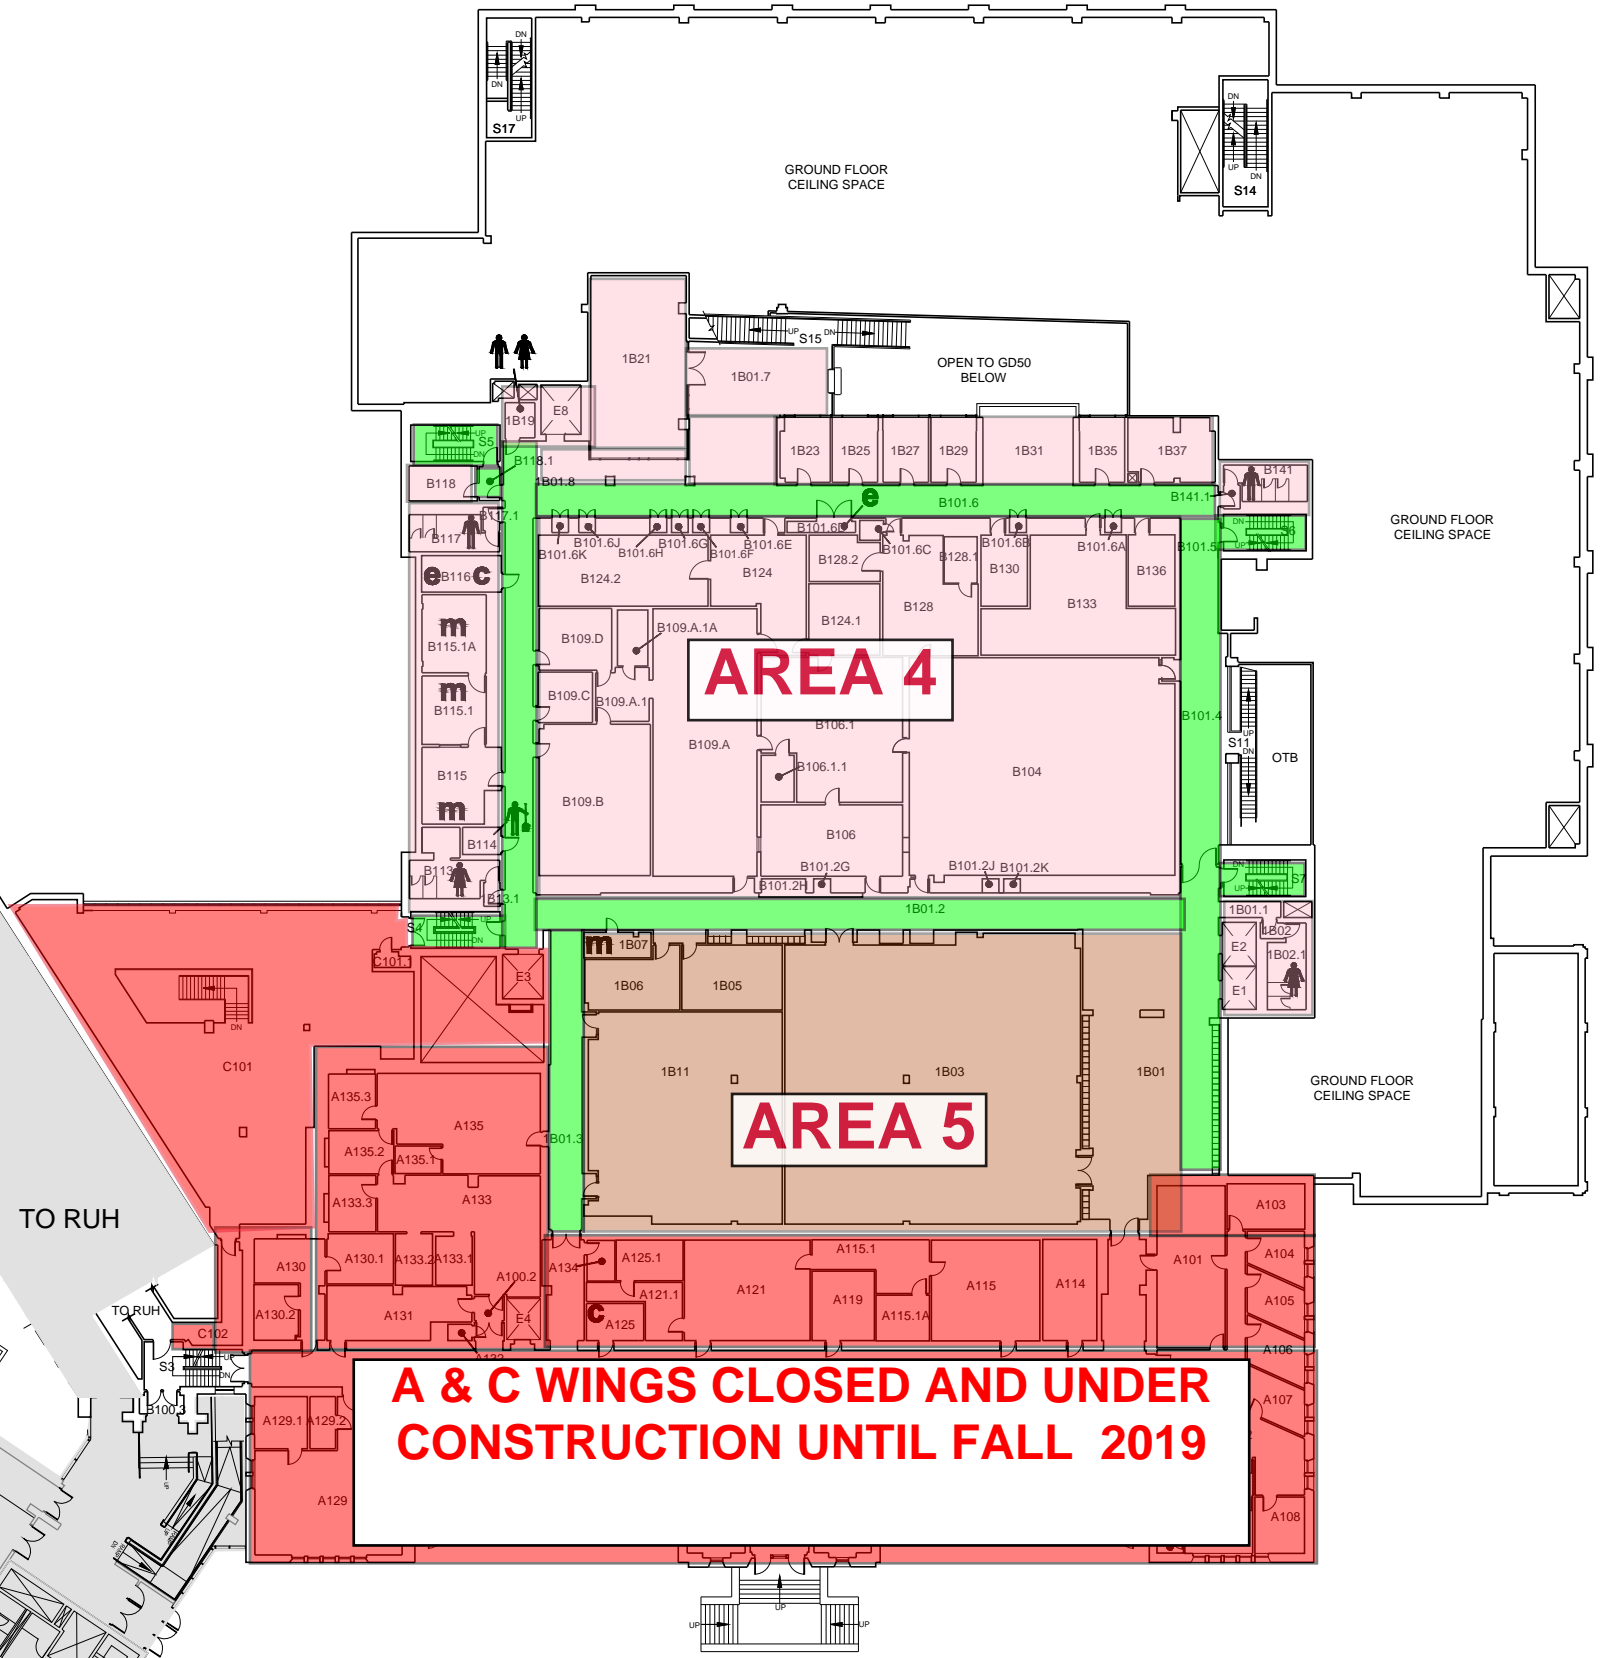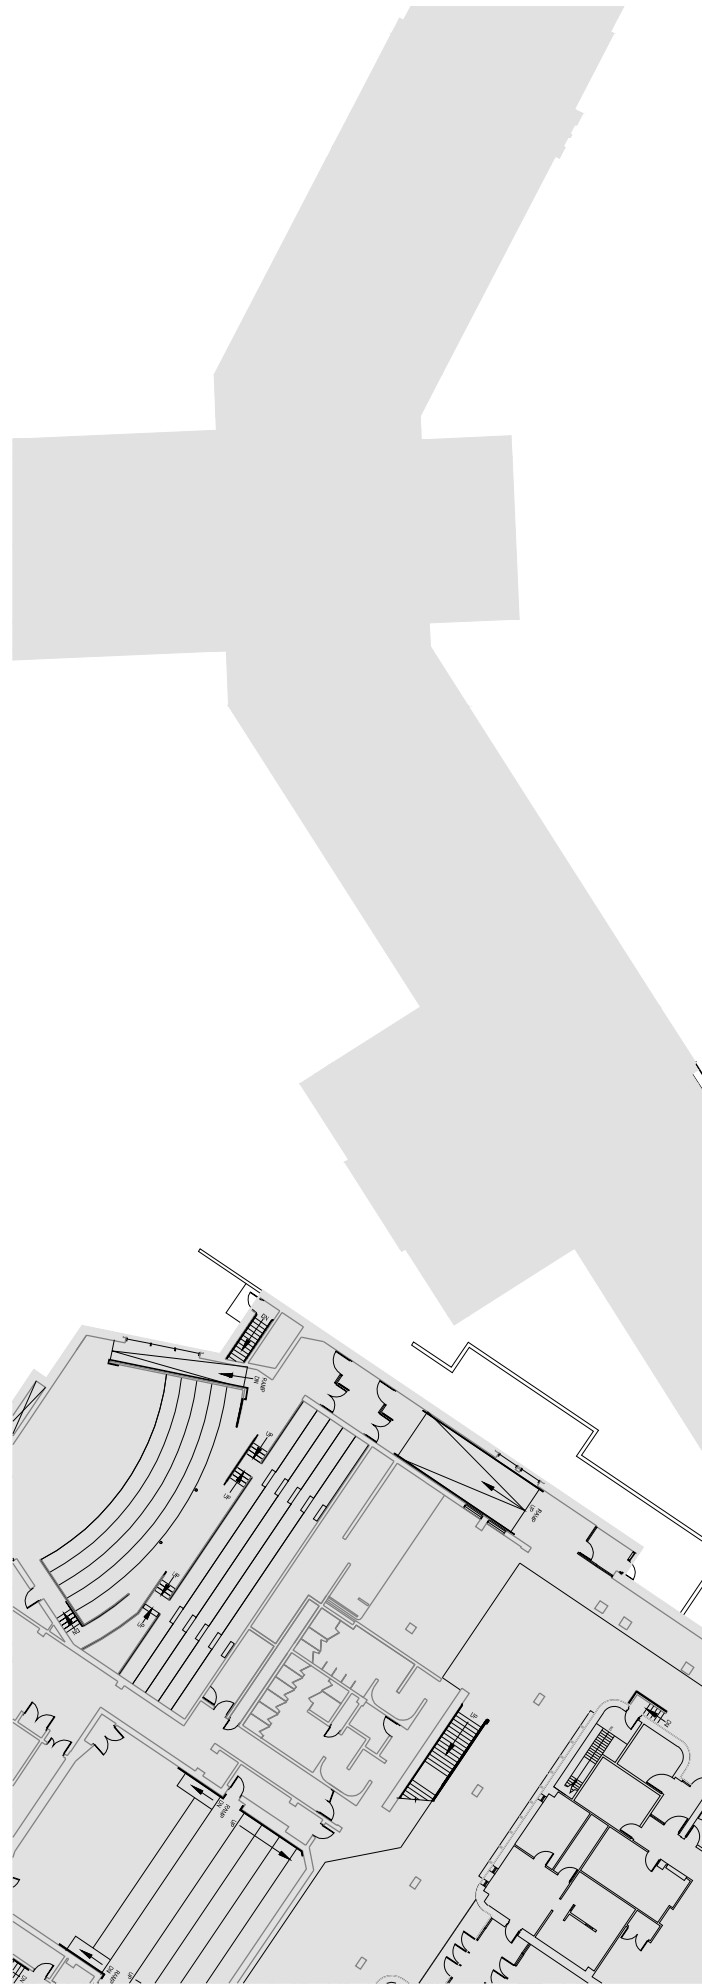

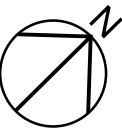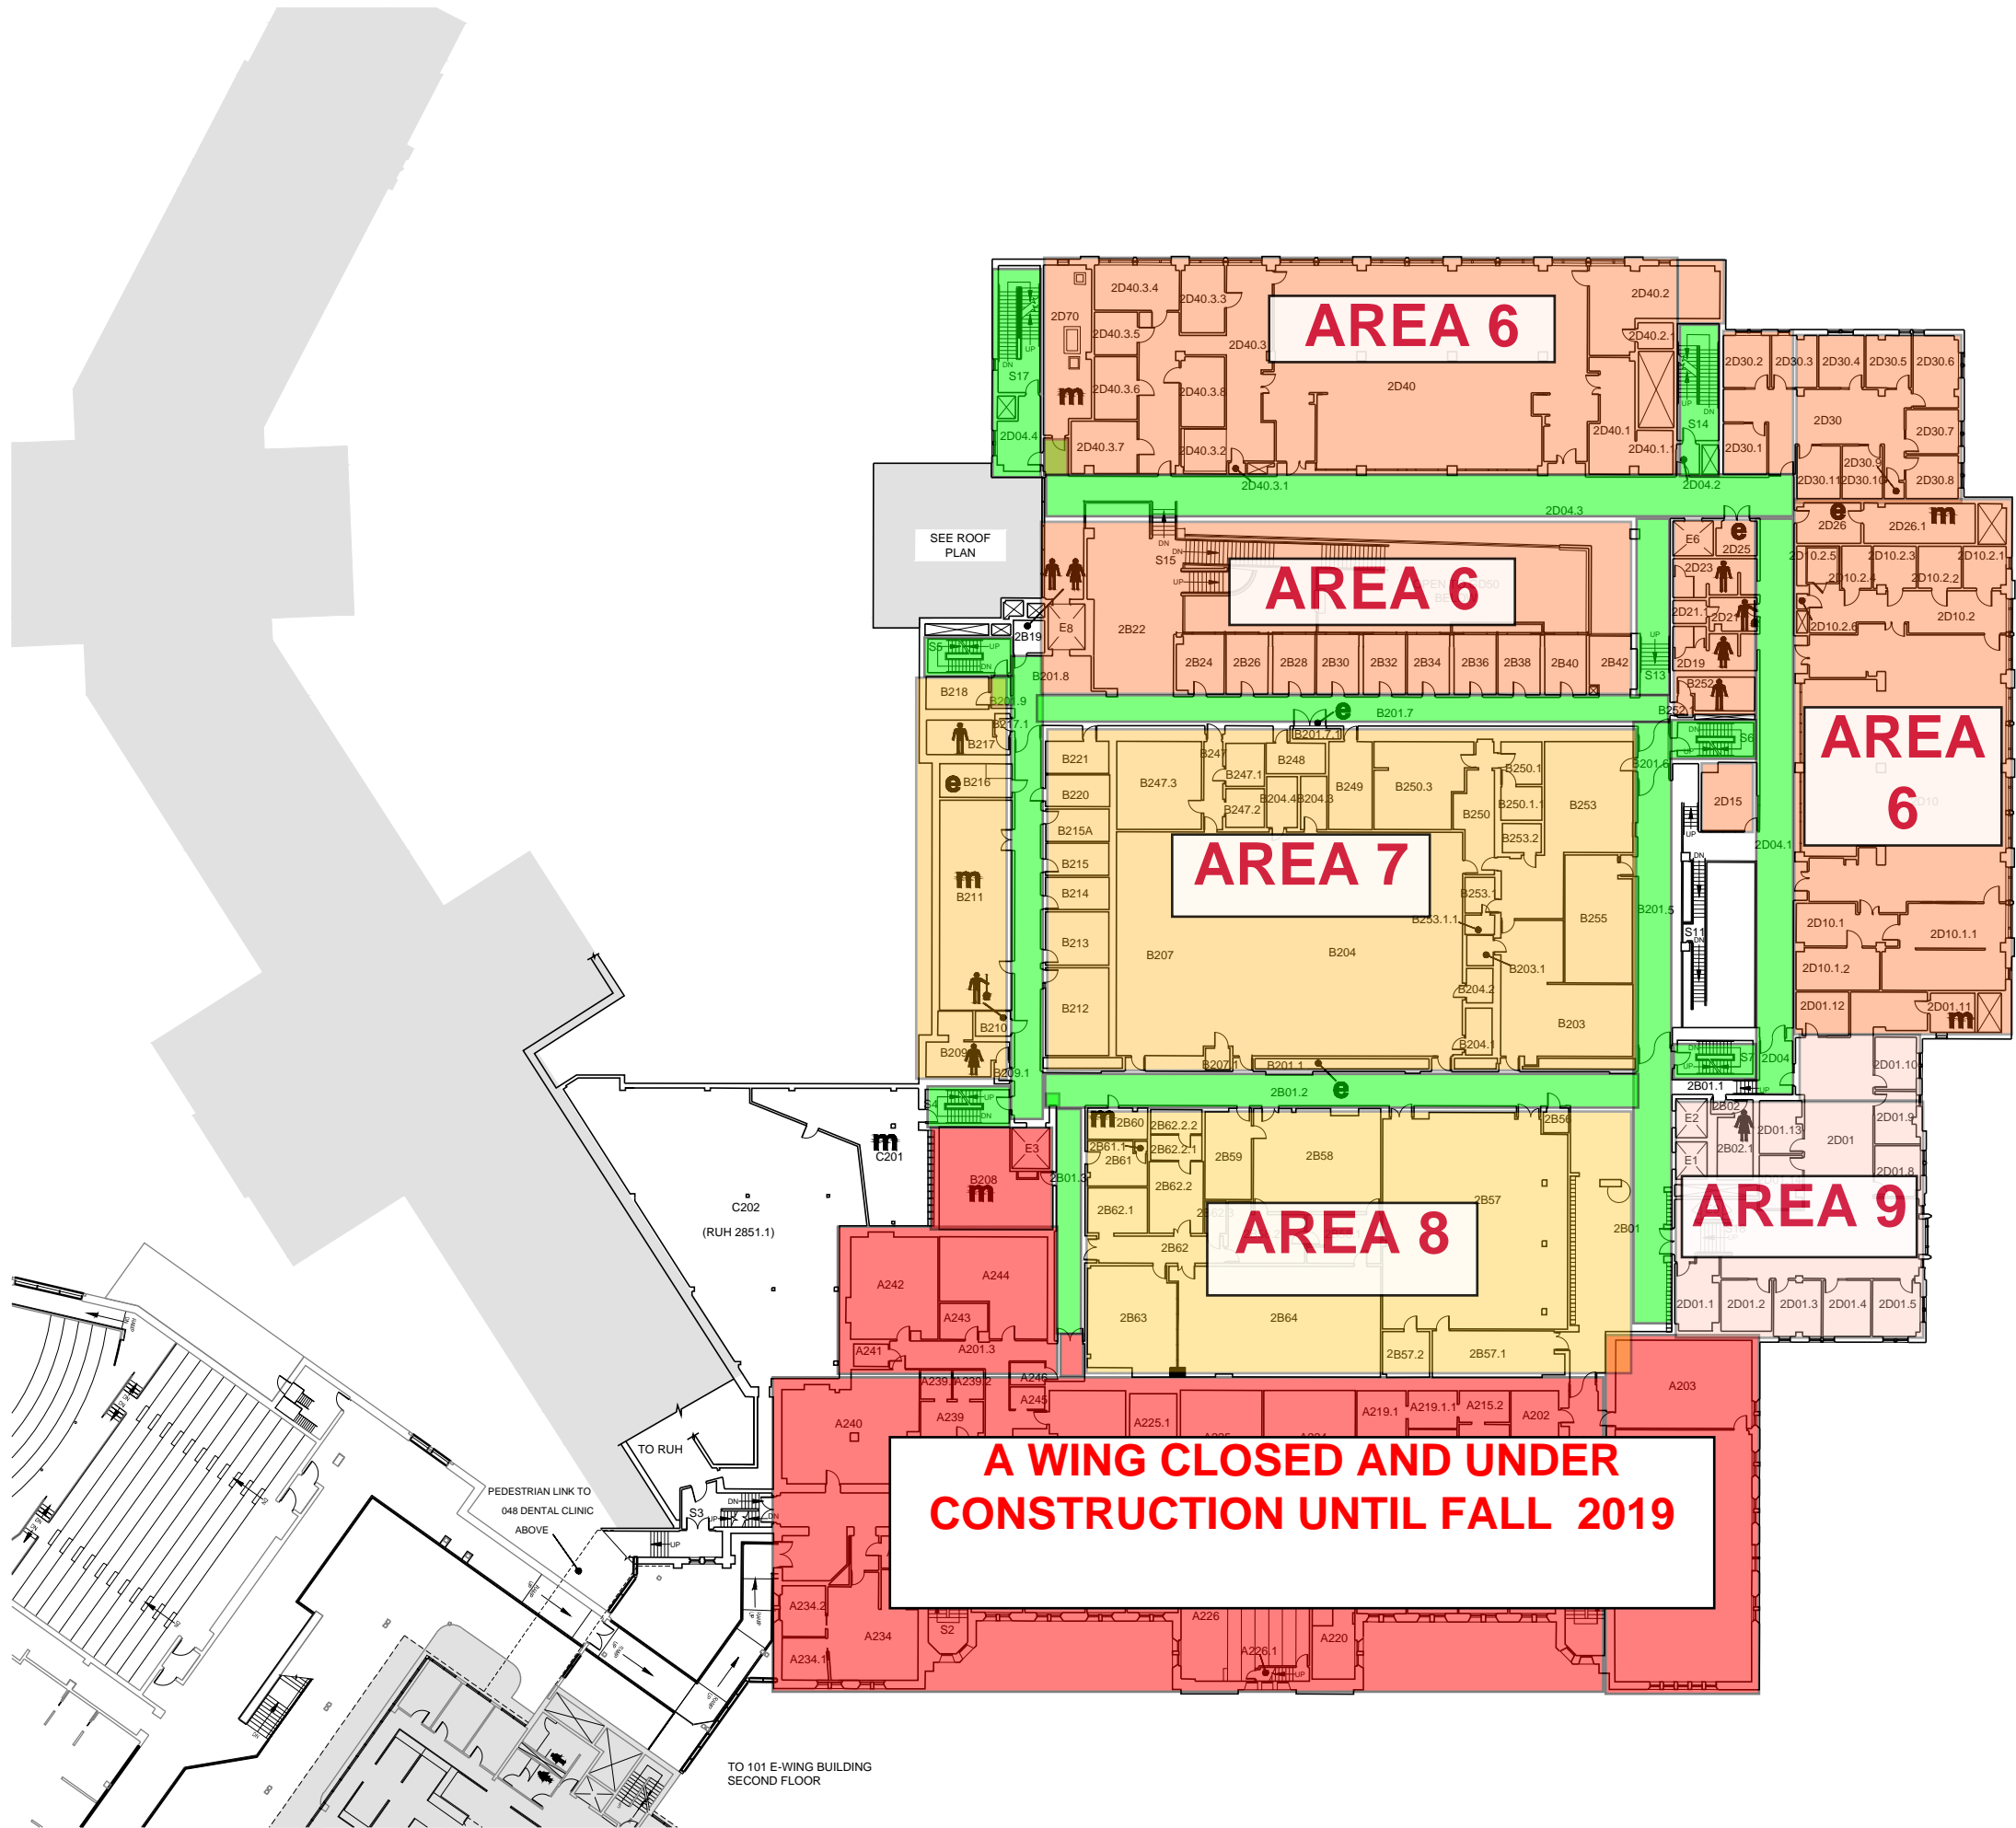


049 - HEALTH SCIENCE BUILDING
SECOND FLOOR PLAN



UNIVERSITY OF
 SASKATCHEWAN

E

Reference Floor Plan

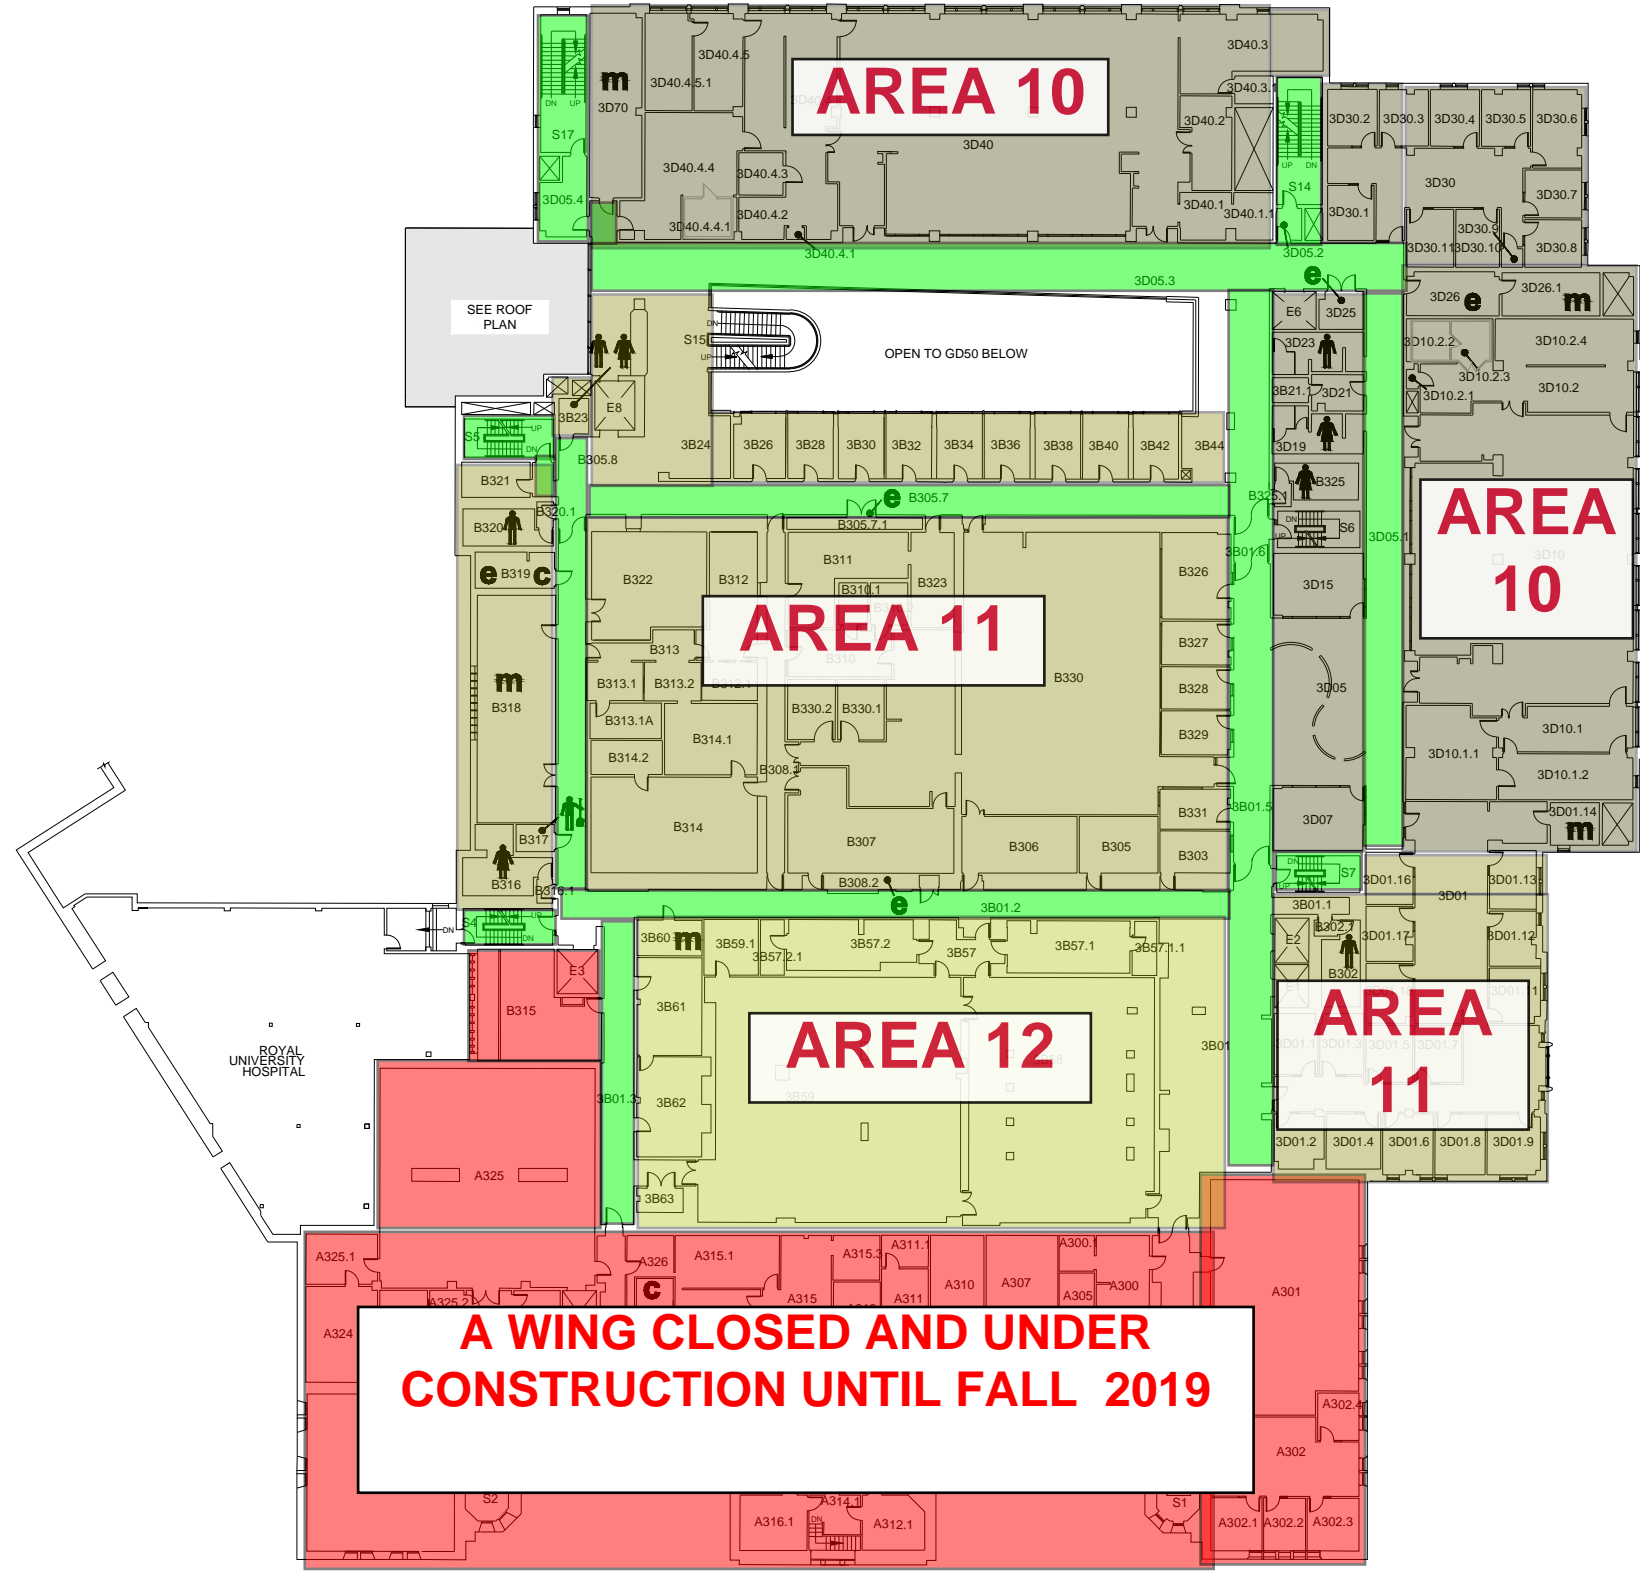

3B57.1

049 - HEALTH SCIENCE BUILDING
THIRD FLOOR PLAN




UNIVERSITY OF SASKATCHEWAN

F

REFERENCE FLOOR PLAN

049-FL-3.DWG

Plot Date: 8/17/2016 Last Edited Date: 8/17/2016 Scale 1:500 | Sheet 6 of 12

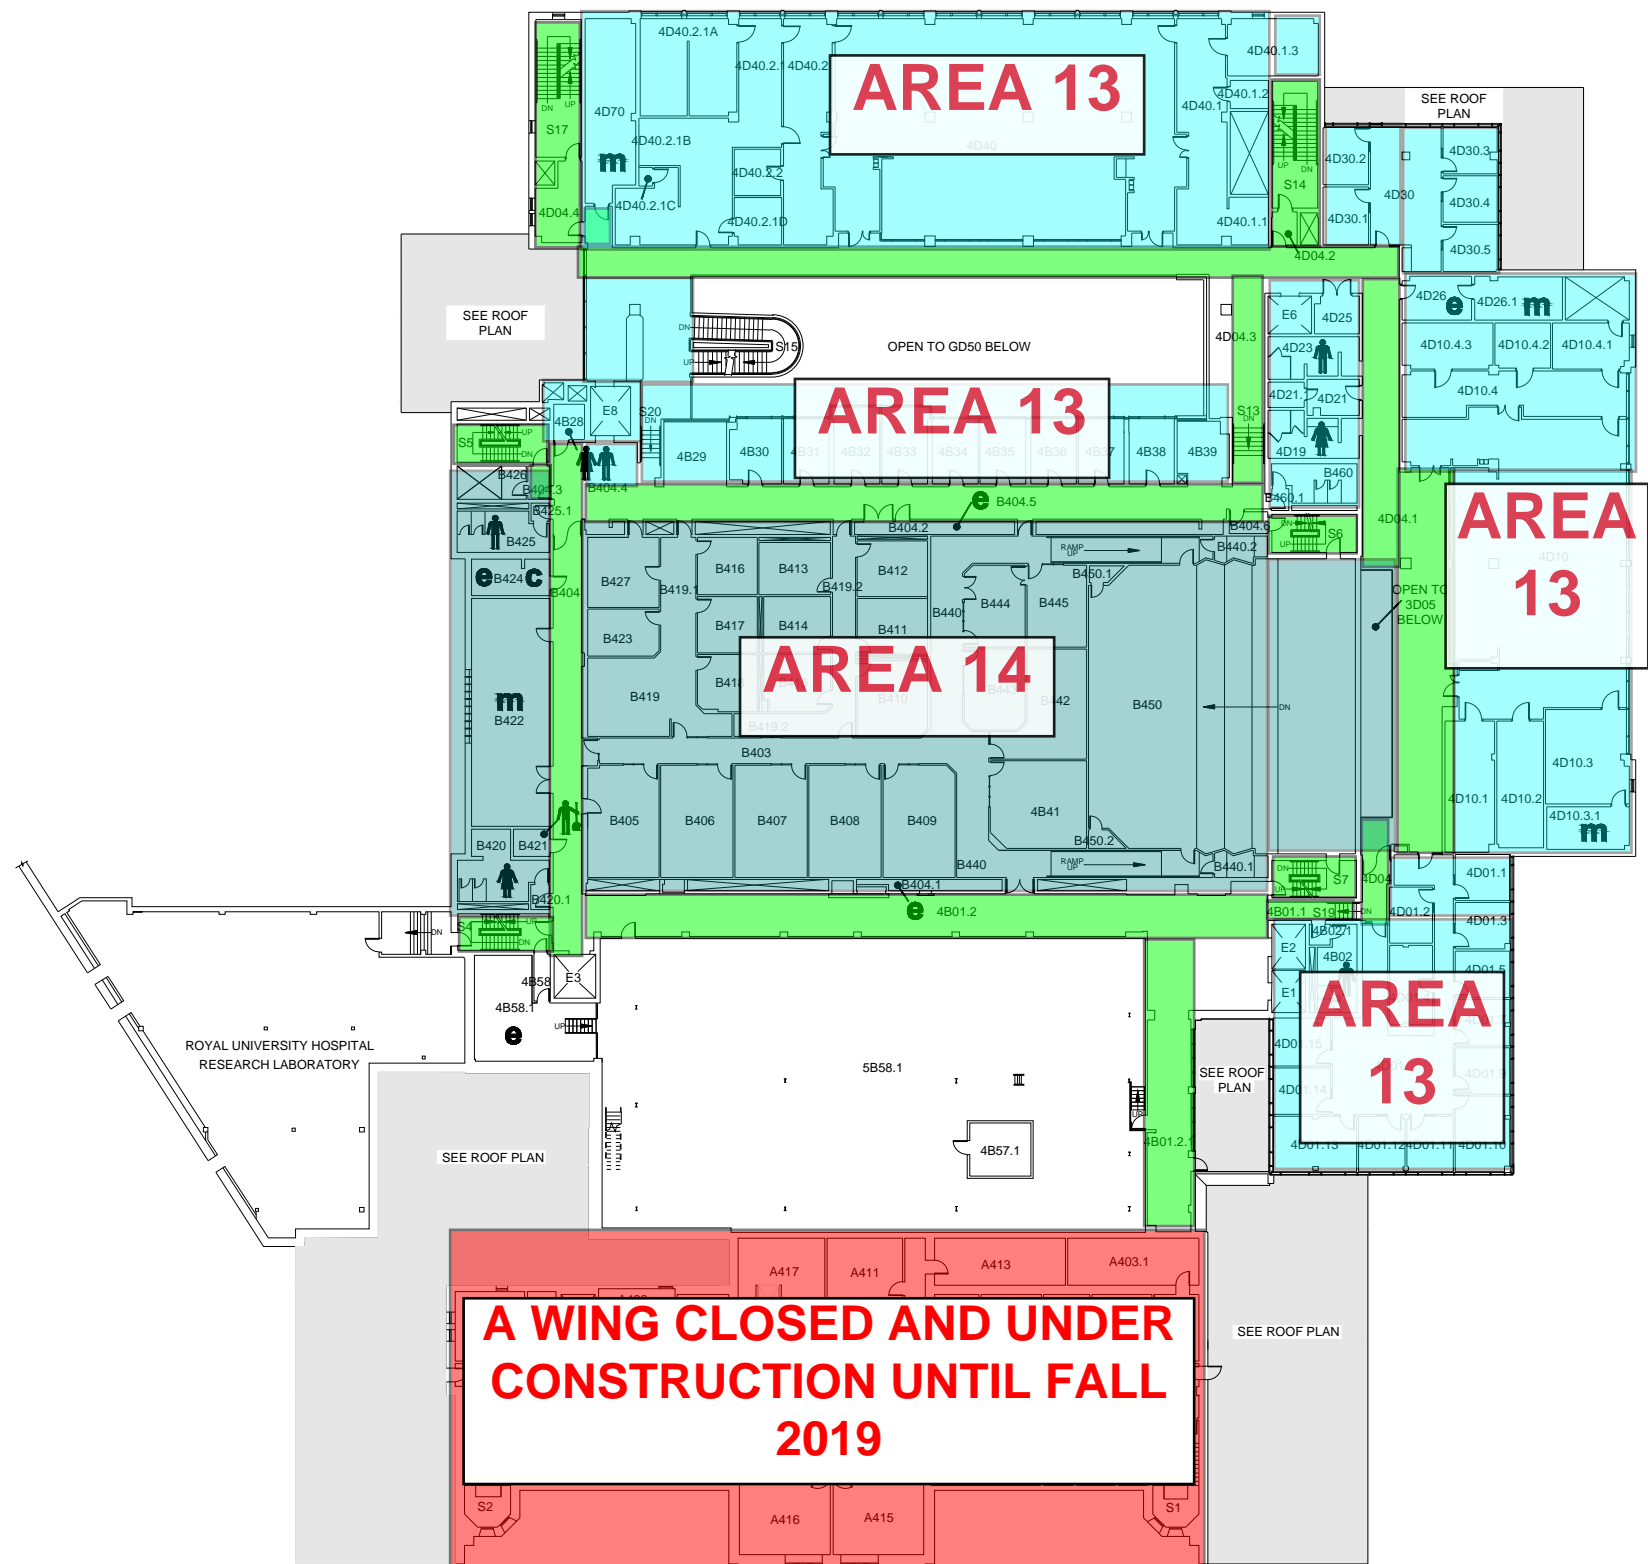

A WING CLOSED AND UNDER CONSTRUCTION UNTIL FALL 2019


AREA 13



AREA 13

AREA 14

AREA 13

AREA 13

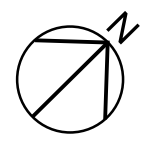

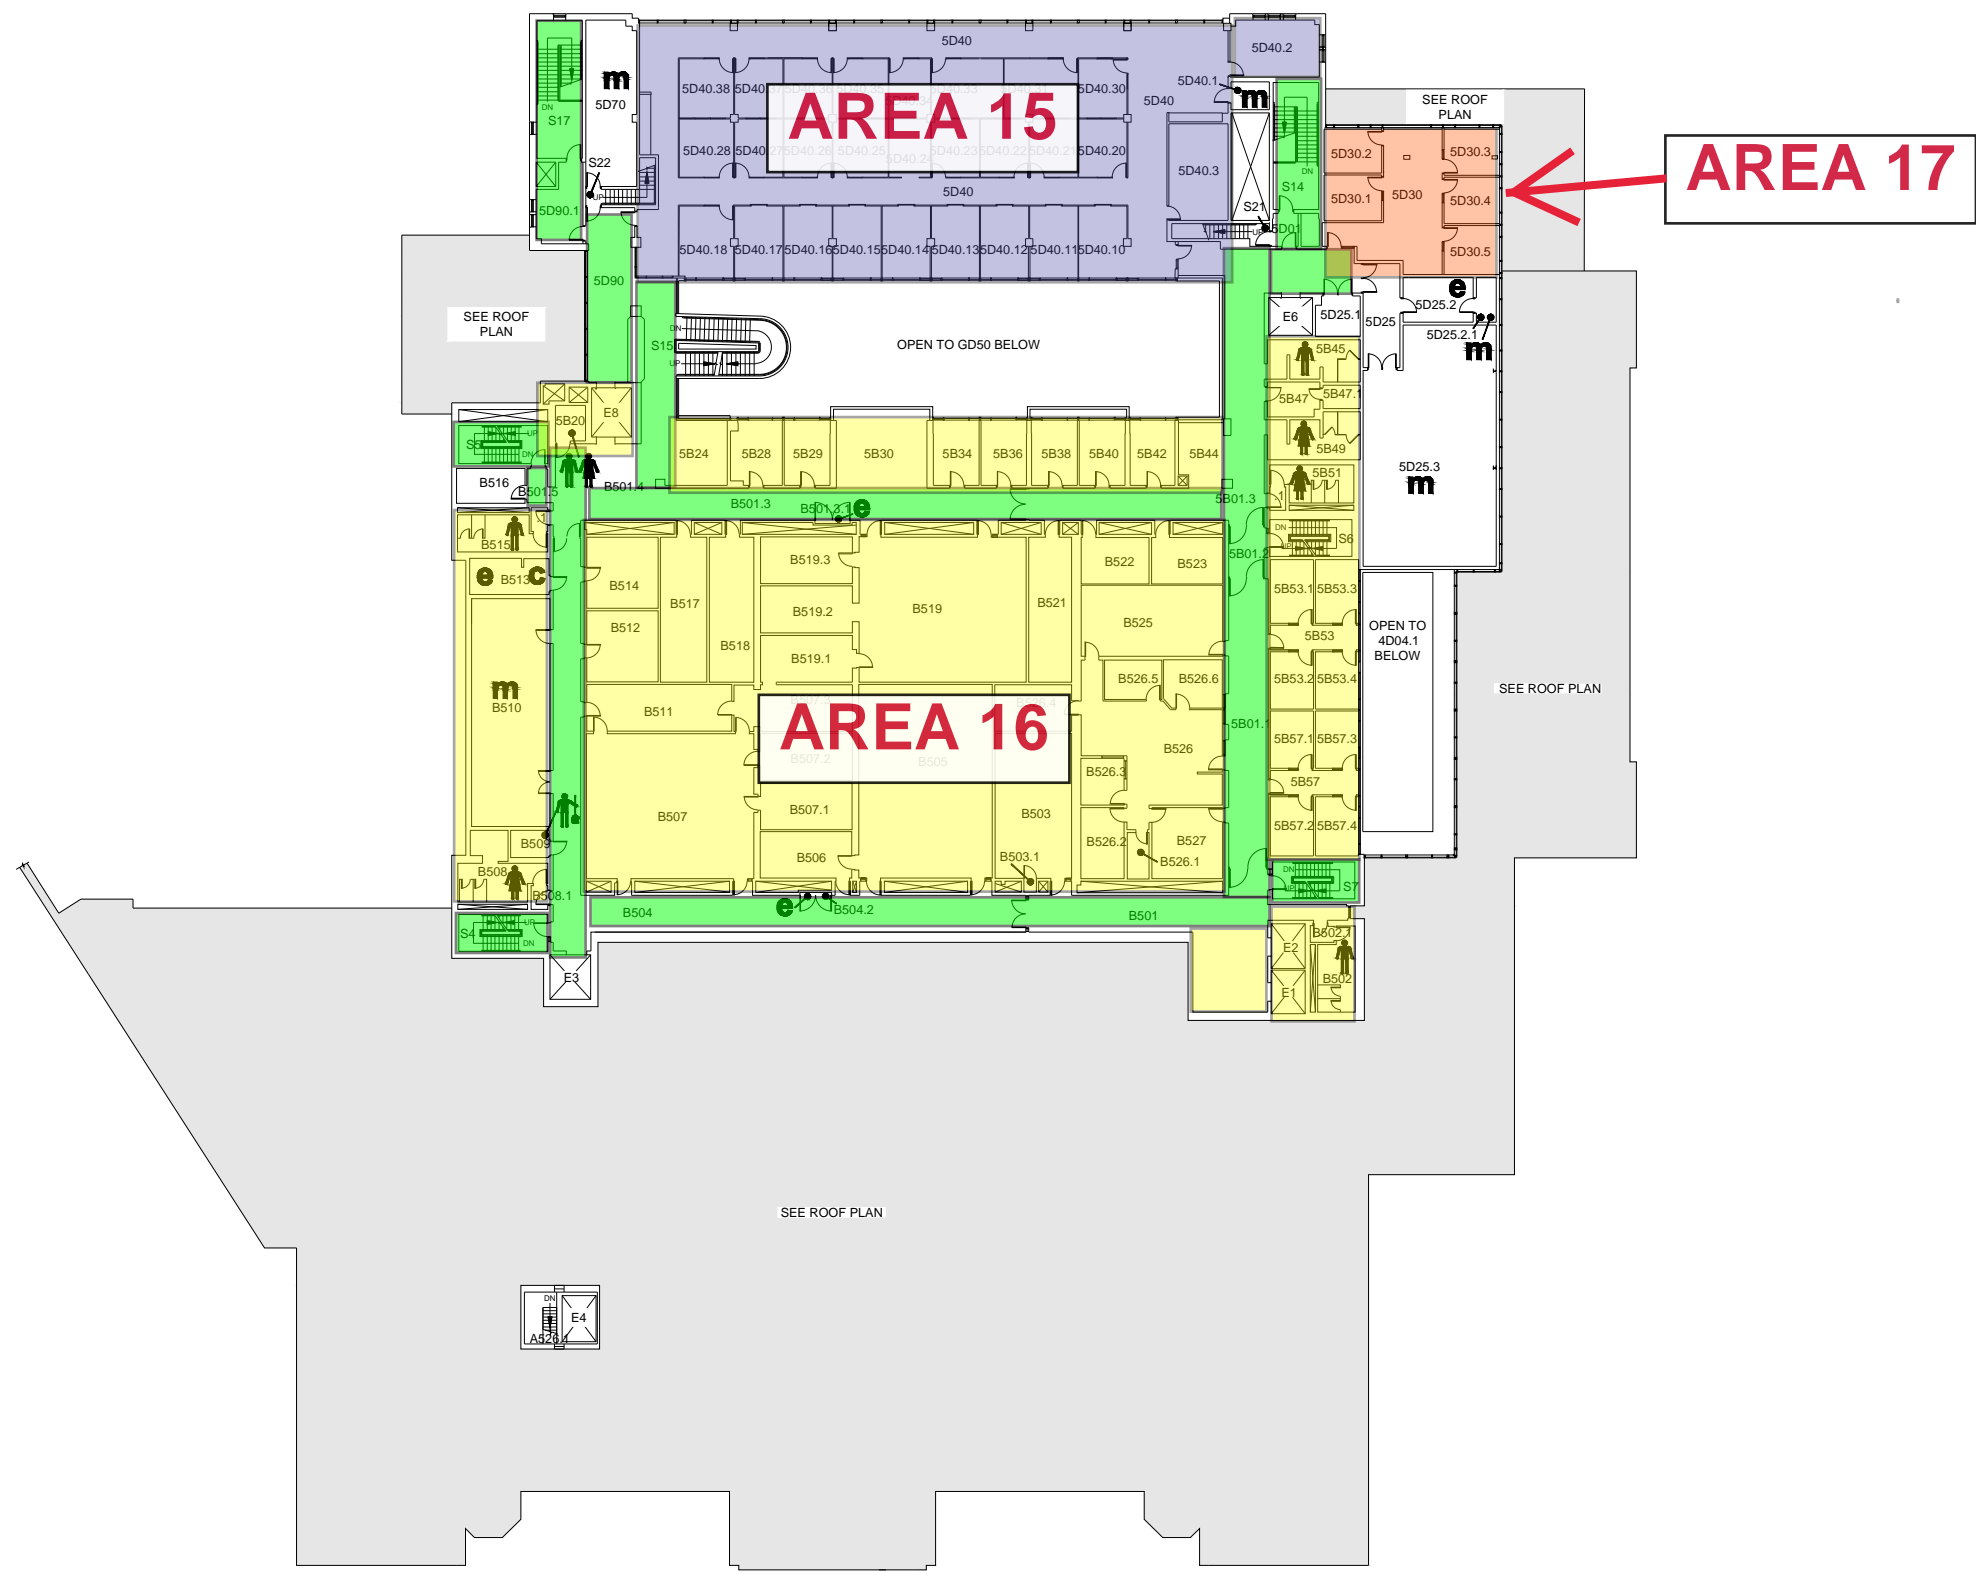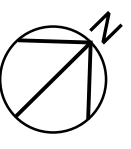


049 - HEALTH SCIENCE BUILDING
FIFTH FLOOR PLAN

H



UNIVERSITY OF
SASKATCHEWAN

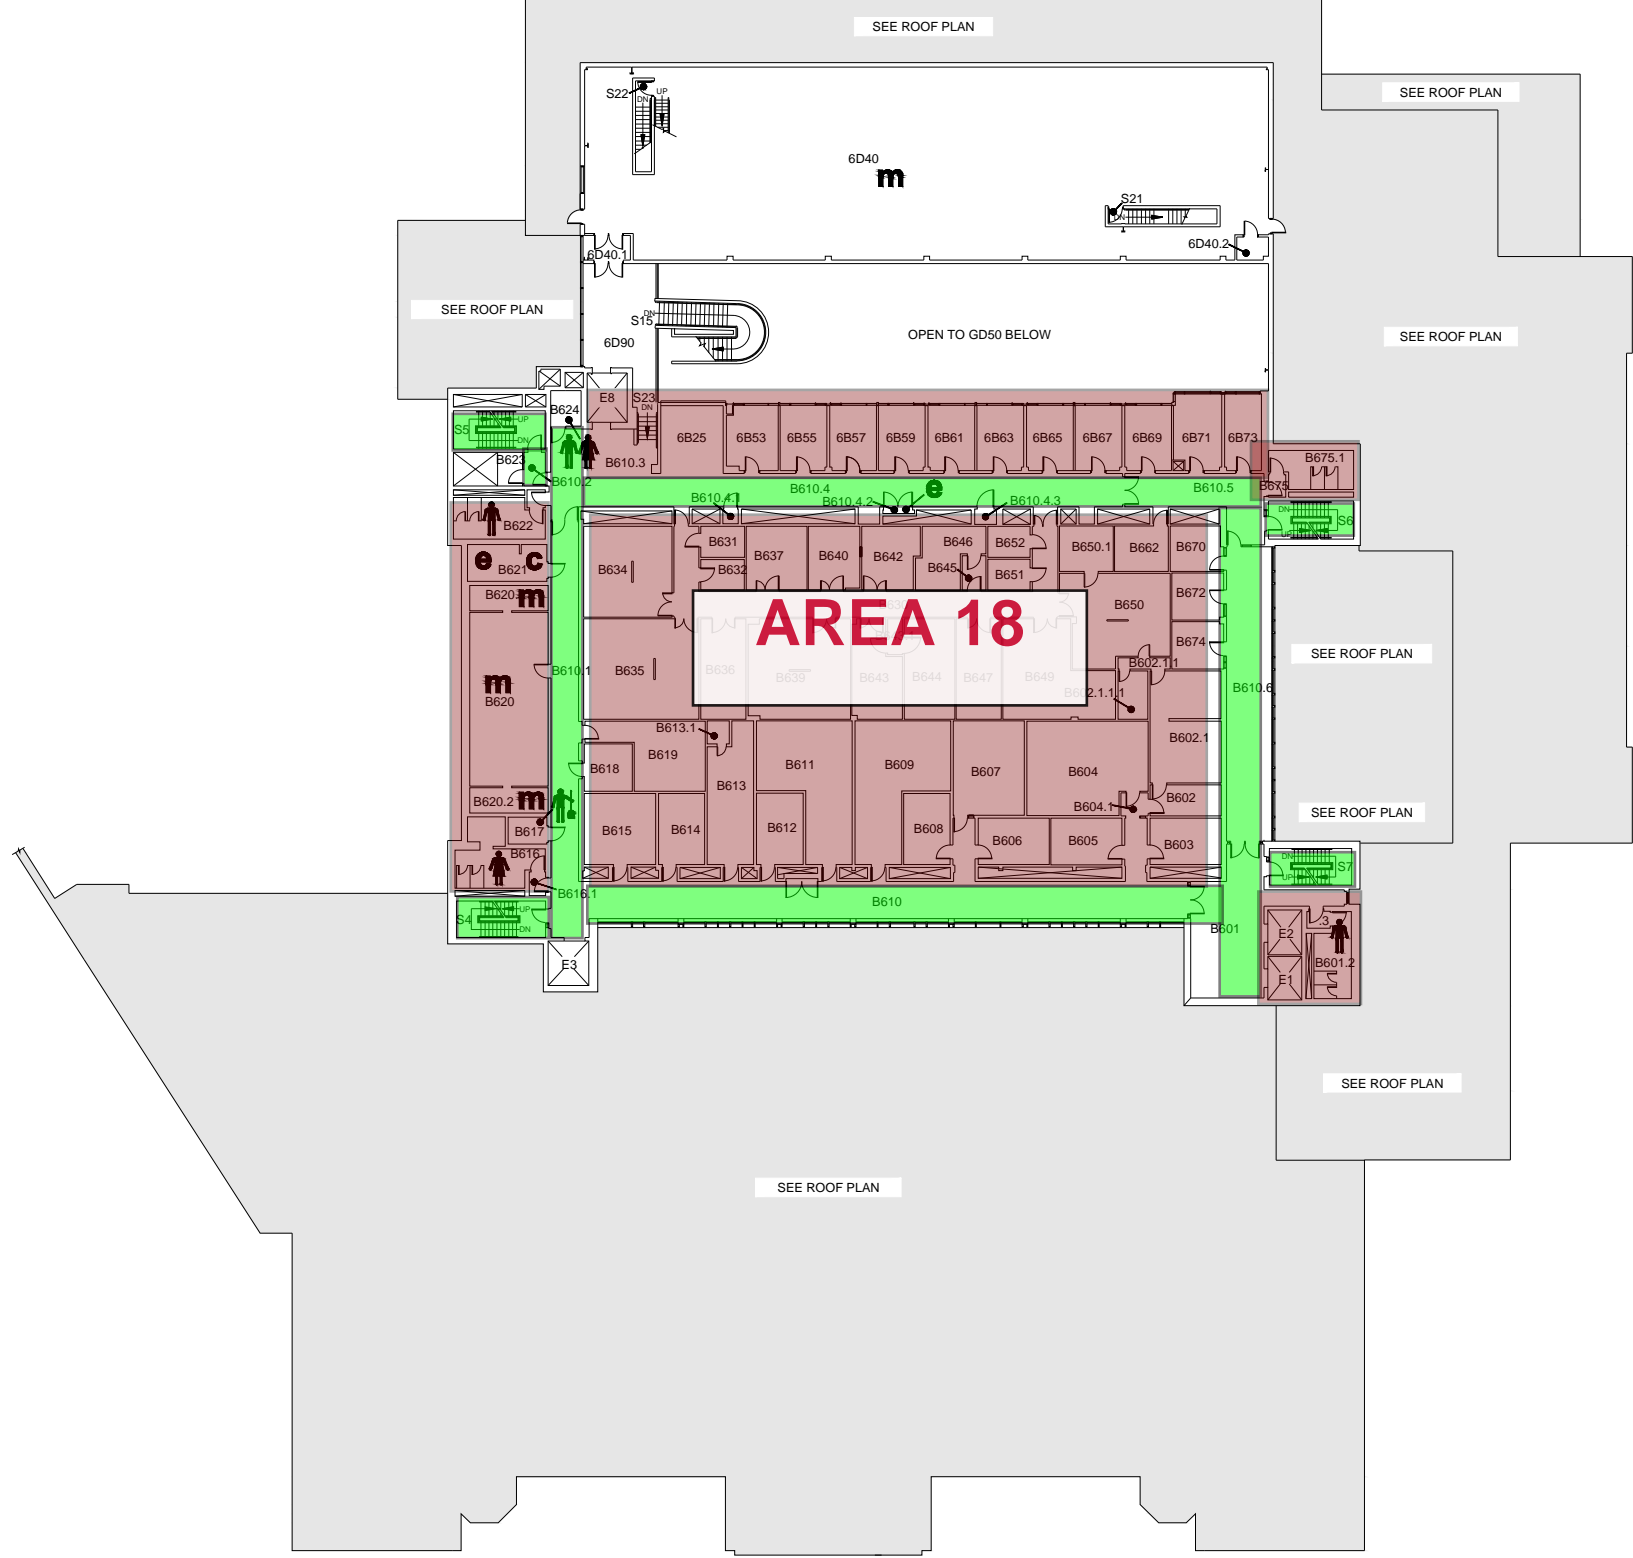

049 - HEALTH SCIENCE BUILDING
SIXTH FLOOR PLAN
Reference Floor Plan

